


AMARILLO


LEGEND

- Light Industrial I-1
- Heavy Industrial I-2
- Heavy Commercial HC
- Light Commercial LC
- Light Industrial I-1

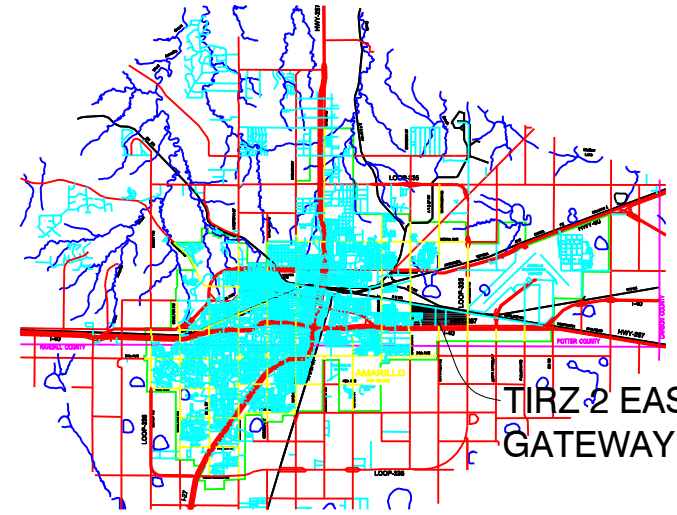


TIRZ 2 EAST GATEWAY

City of Amarillo

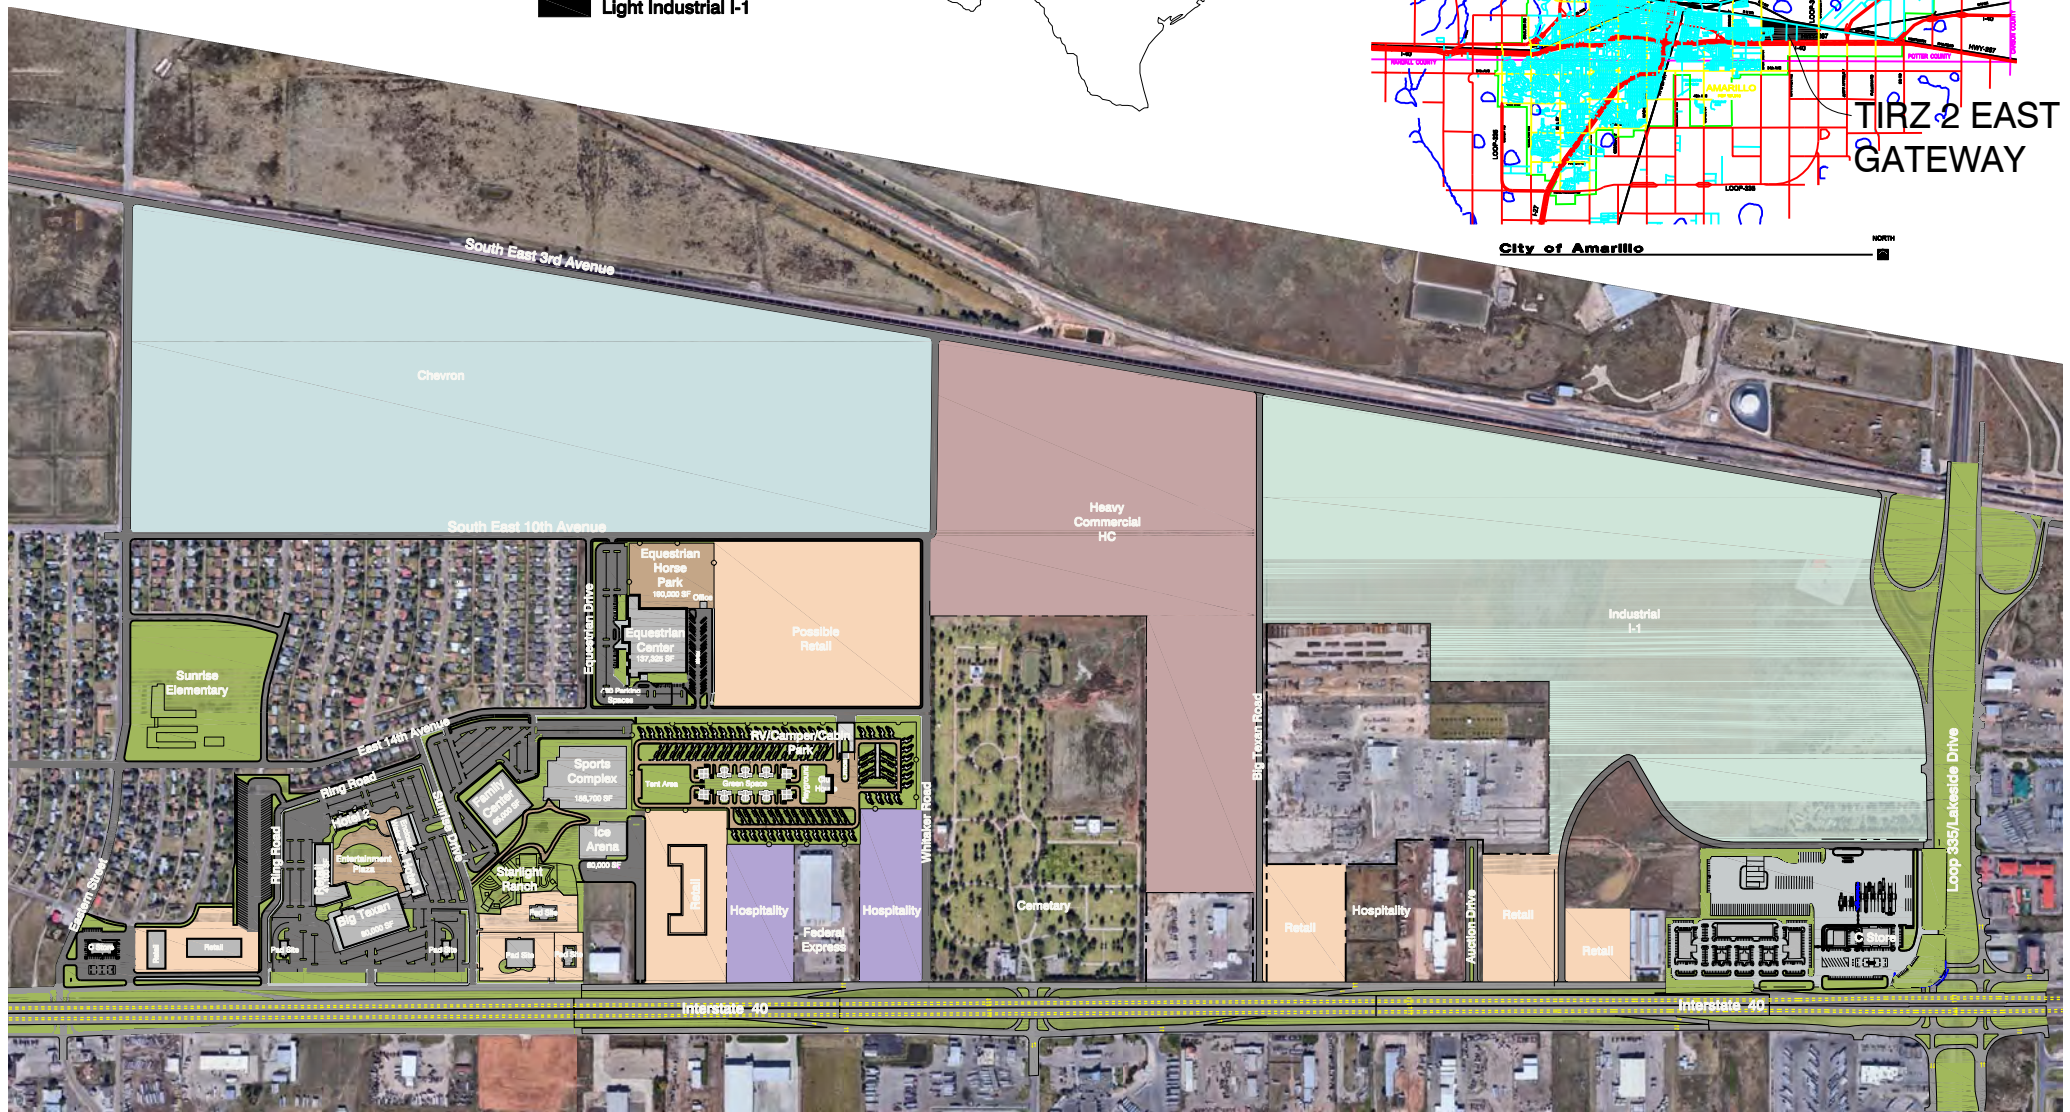


East Gateway Tax Increment Reinvestment Zone Master Plan

 



**East Gateway Tax Increment Reinvestment Zone  
Southwest Quadrant**

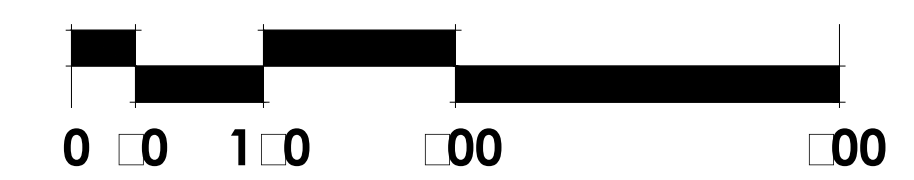



Southeast 14th Avenue


Sunrise Drive

Future Family Entertainment Center

Future Ice Arena

# Preliminary Site Plan - Sports Complex

SCALE : 1" = 100'-0"

 


INCOMPLETE DOCUMENTS STATEMENT

Thomas L. Lavin  
 Texas Architect Registration No. 6559  
 Date: 5-31-19

This document is incomplete and cannot be used for regulatory approval, permitting, or construction.



P:\2018-17 TIRZ 2\Courts&rink.dwg, 5/31/2019 2:41:07 PM, DWG To PDF.pc3

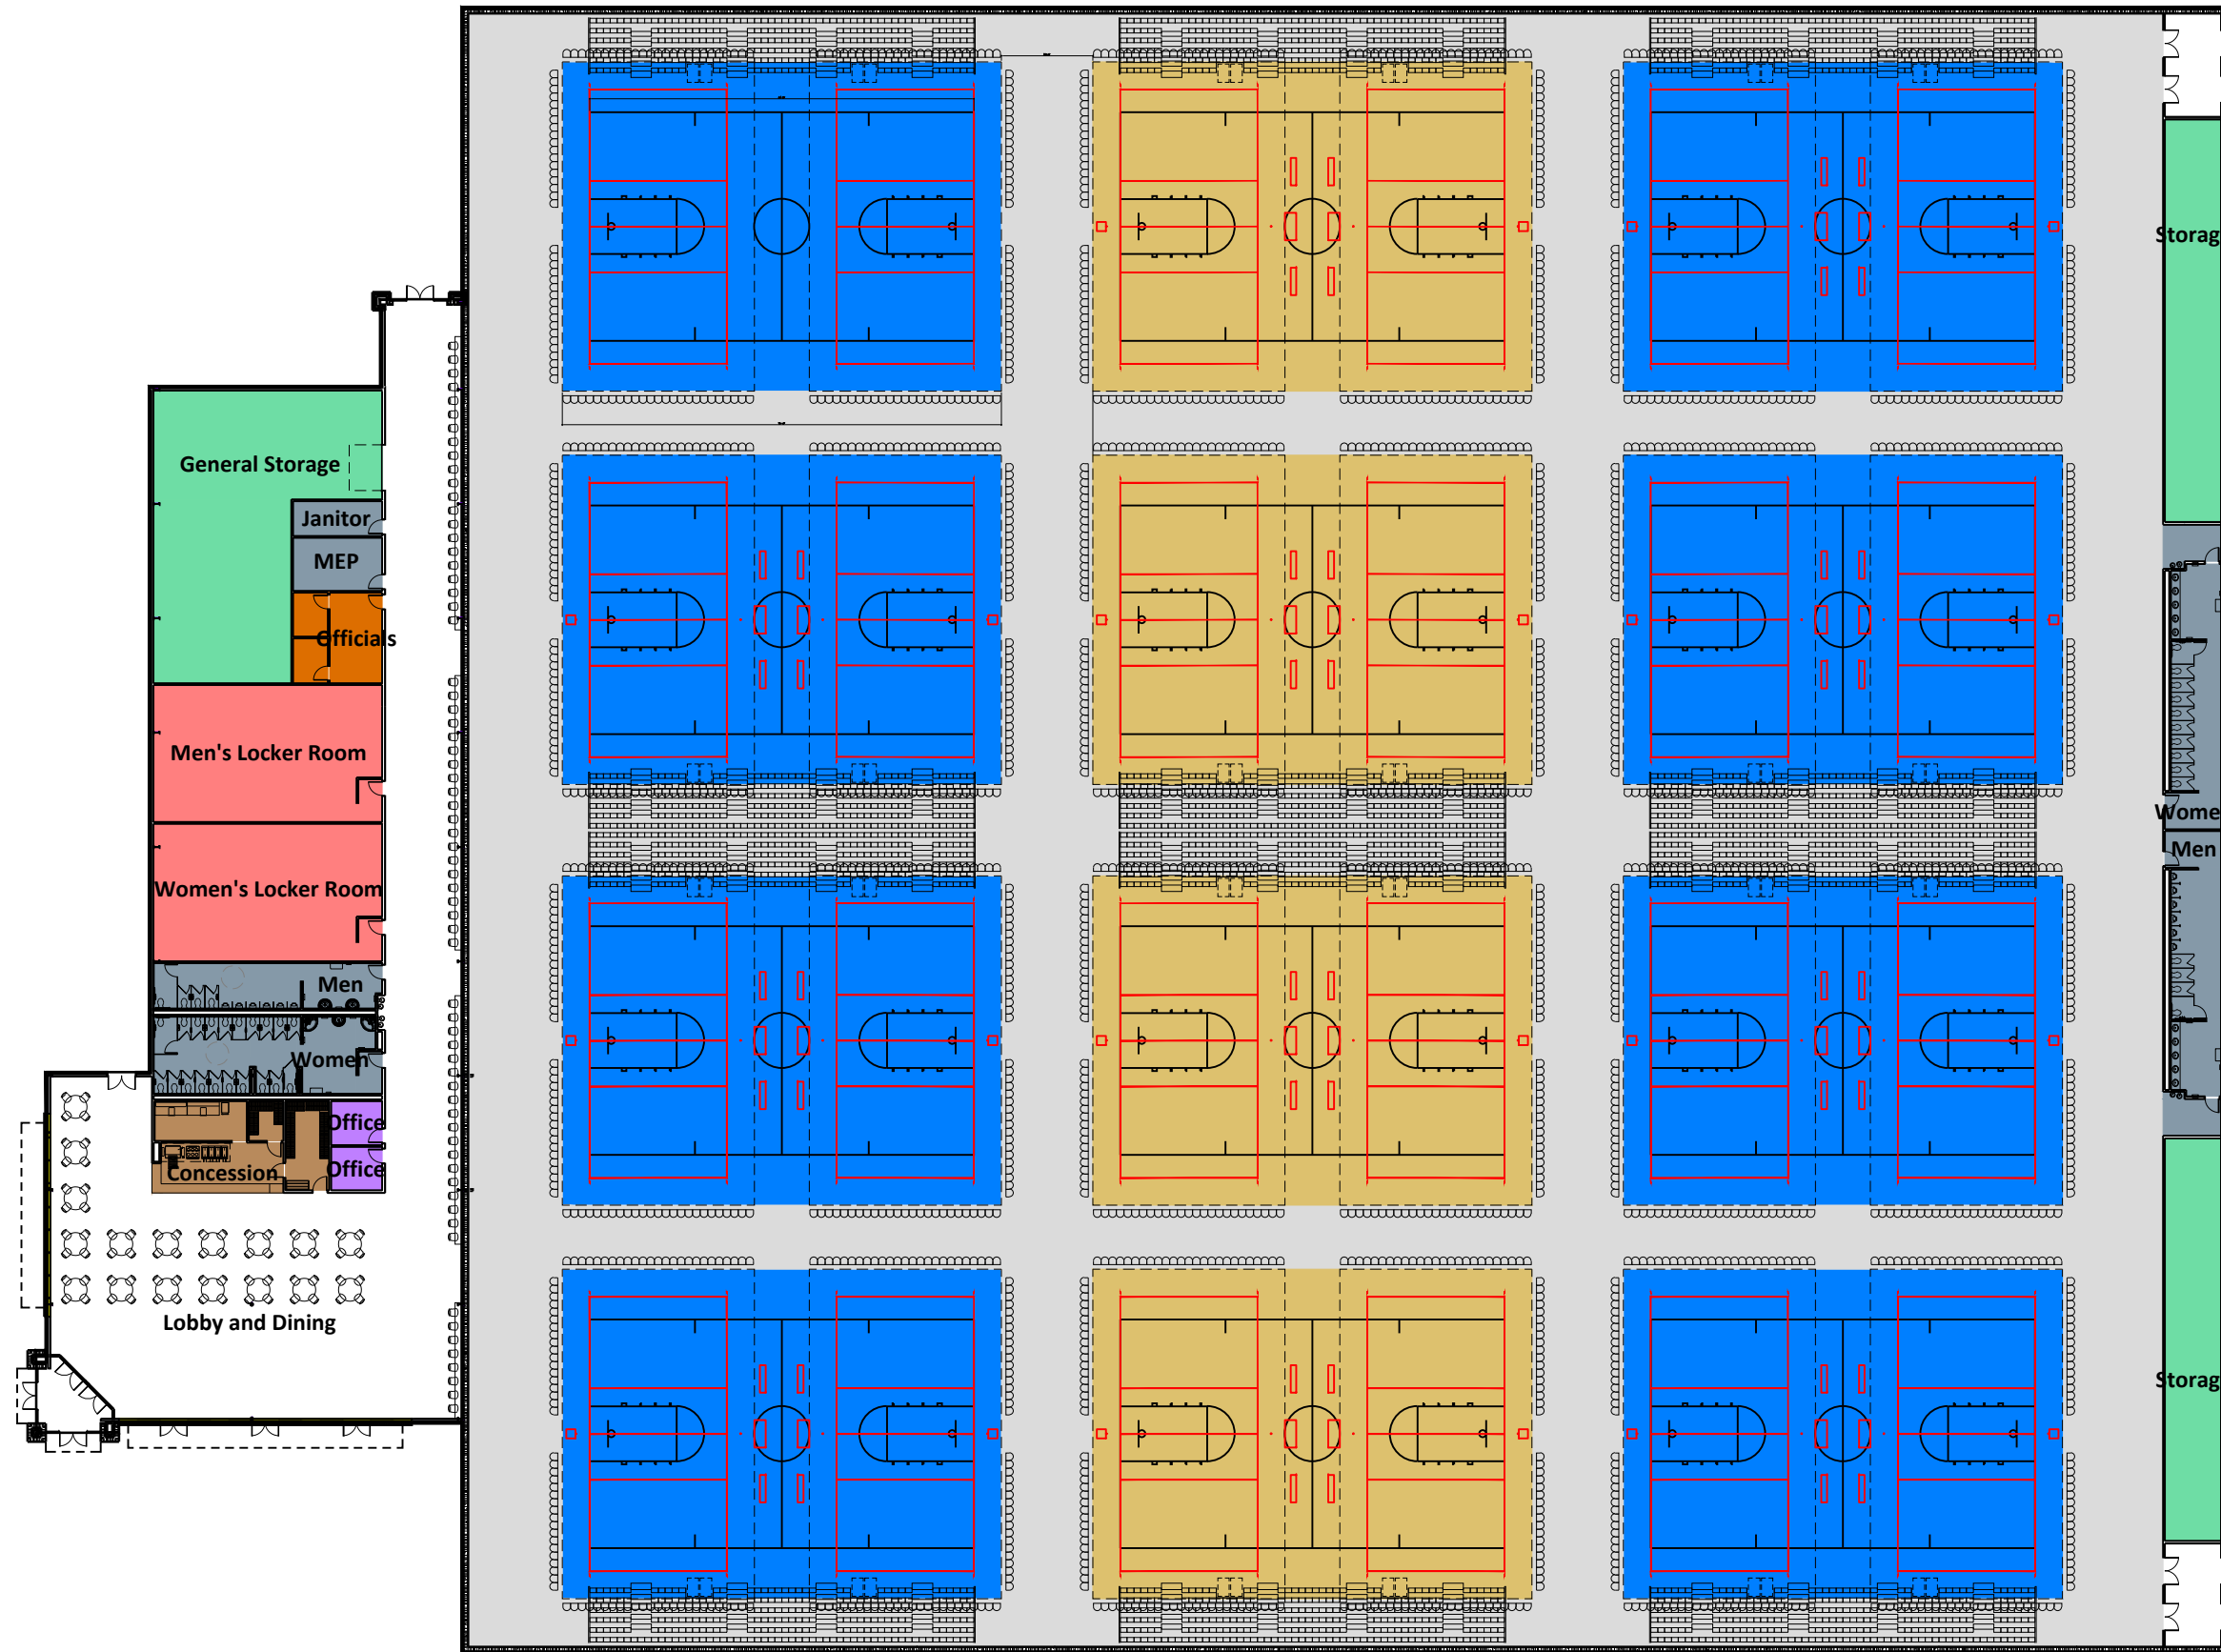

# Preliminary Floor Plan - Sports Complex

SCALE : 1" = 40'-0"



INCOMPLETE DOCUMENTS STATEMENT

Thomas L. Lavin  
Texas Architect Registration No. 6559  
Date: 5-31-19

This document is incomplete and cannot be used for regulatory approval, permitting, or construction.

