



- LEGEND**
- Light Industrial I-1
 - Heavy Industrial I-2
 - Heavy Commercial HC
 - Light Commercial LC
 - Light Industrial I-1

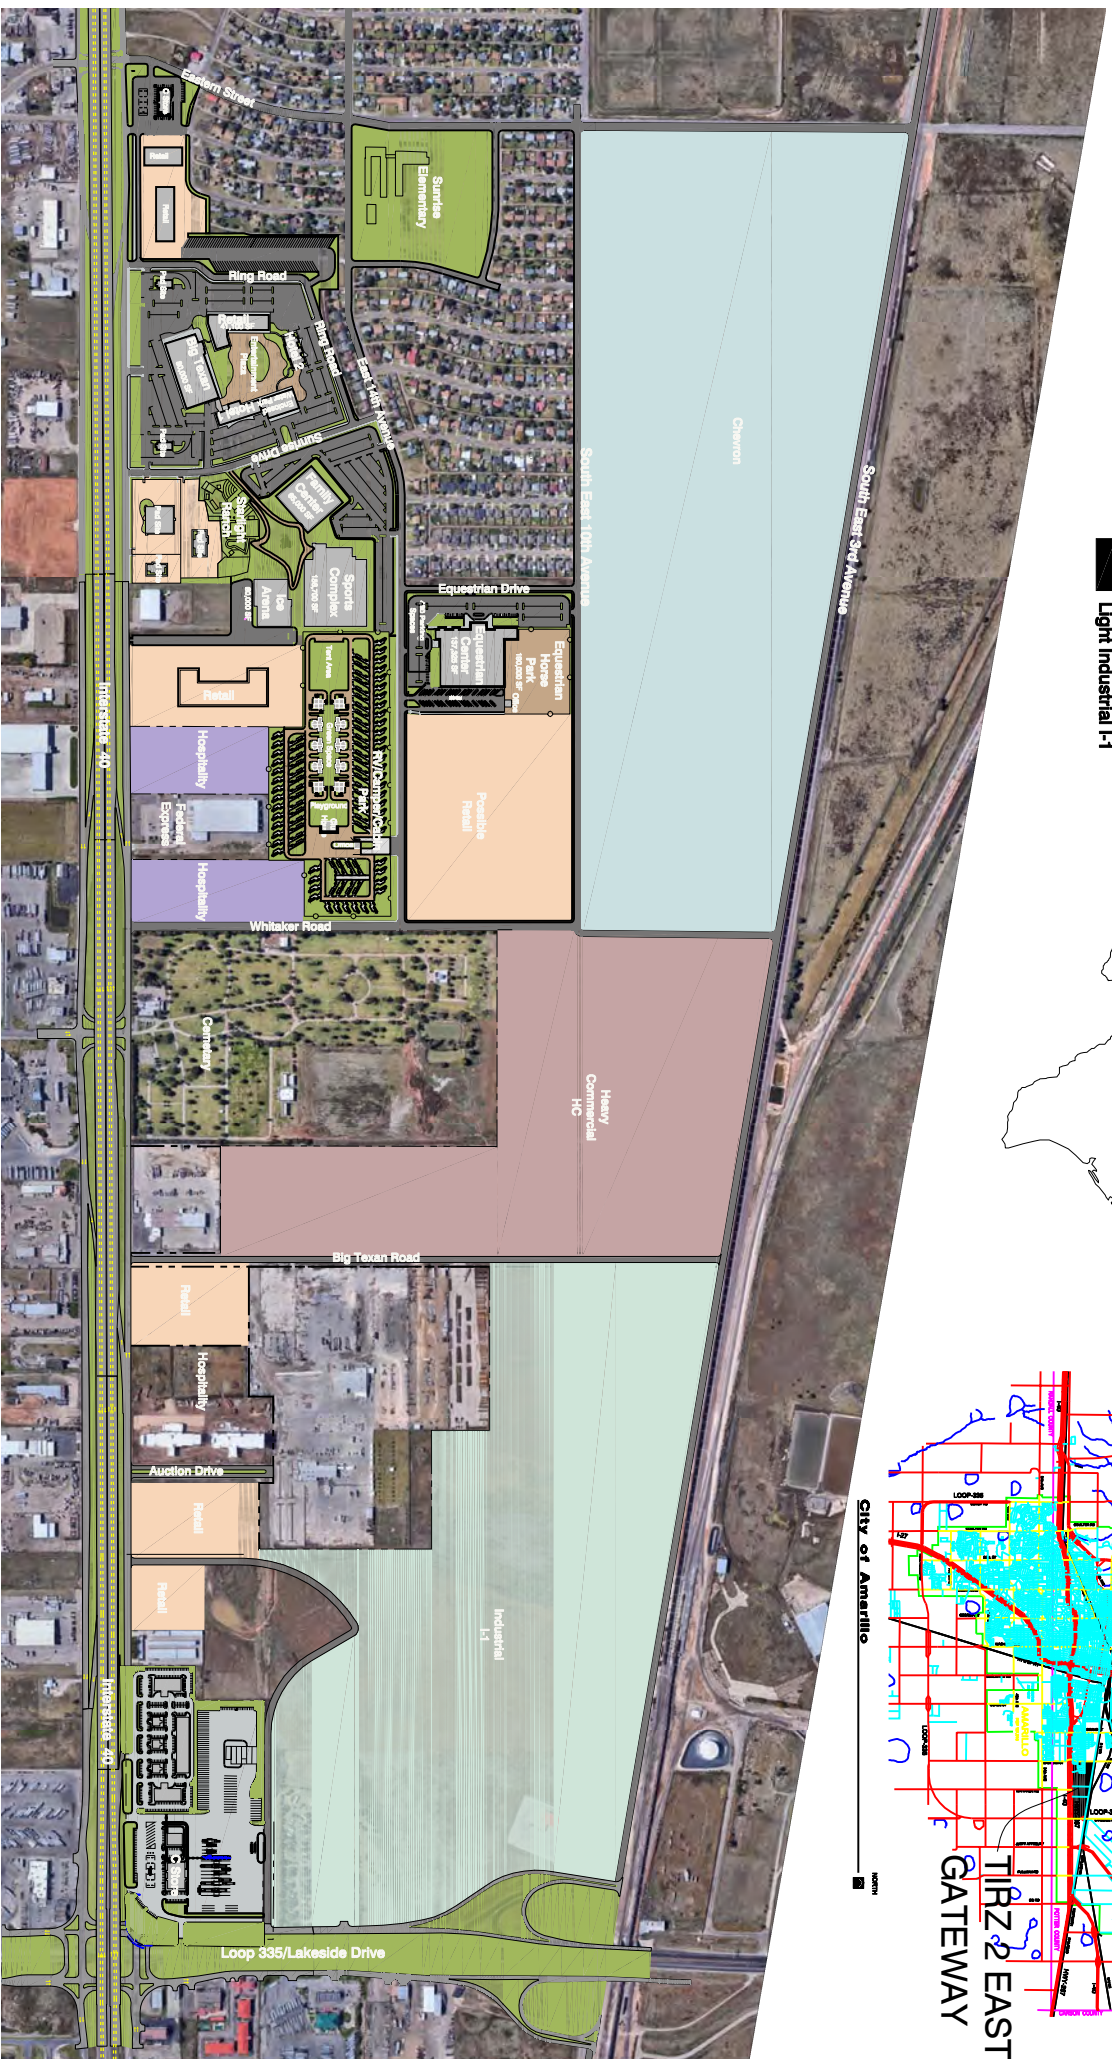


**East Gateway Tax Incremental Reinvestment Zone
Master Plan**

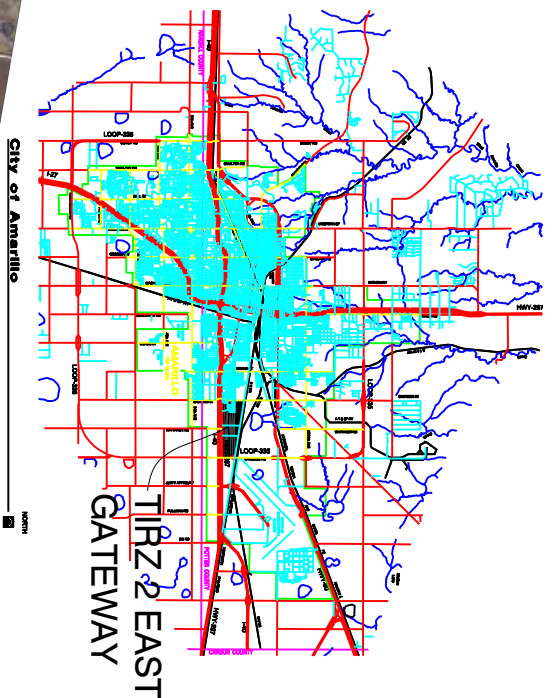



**East Gateway Tax Increment Reinvestment Zone
Southwest Quadrant**

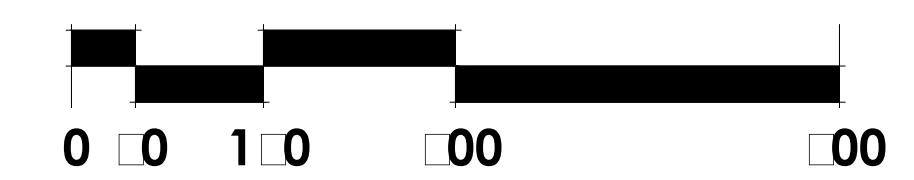



Preliminary Site Plan - Sports Complex

SCALE : 1" = 100'-0"




INCOMPLETE DOCUMENTS STATEMENT

Thomas L. Lavin
 Texas Architect Registration No. 6559
 Date: 5-31-19

This document is incomplete and cannot be used for regulatory approval, permitting, or construction.



P:\2018-17 TIRZ 2\Courts&rink.dwg, 5/31/2019 2:41:07 PM, DWG To PDF.pc3

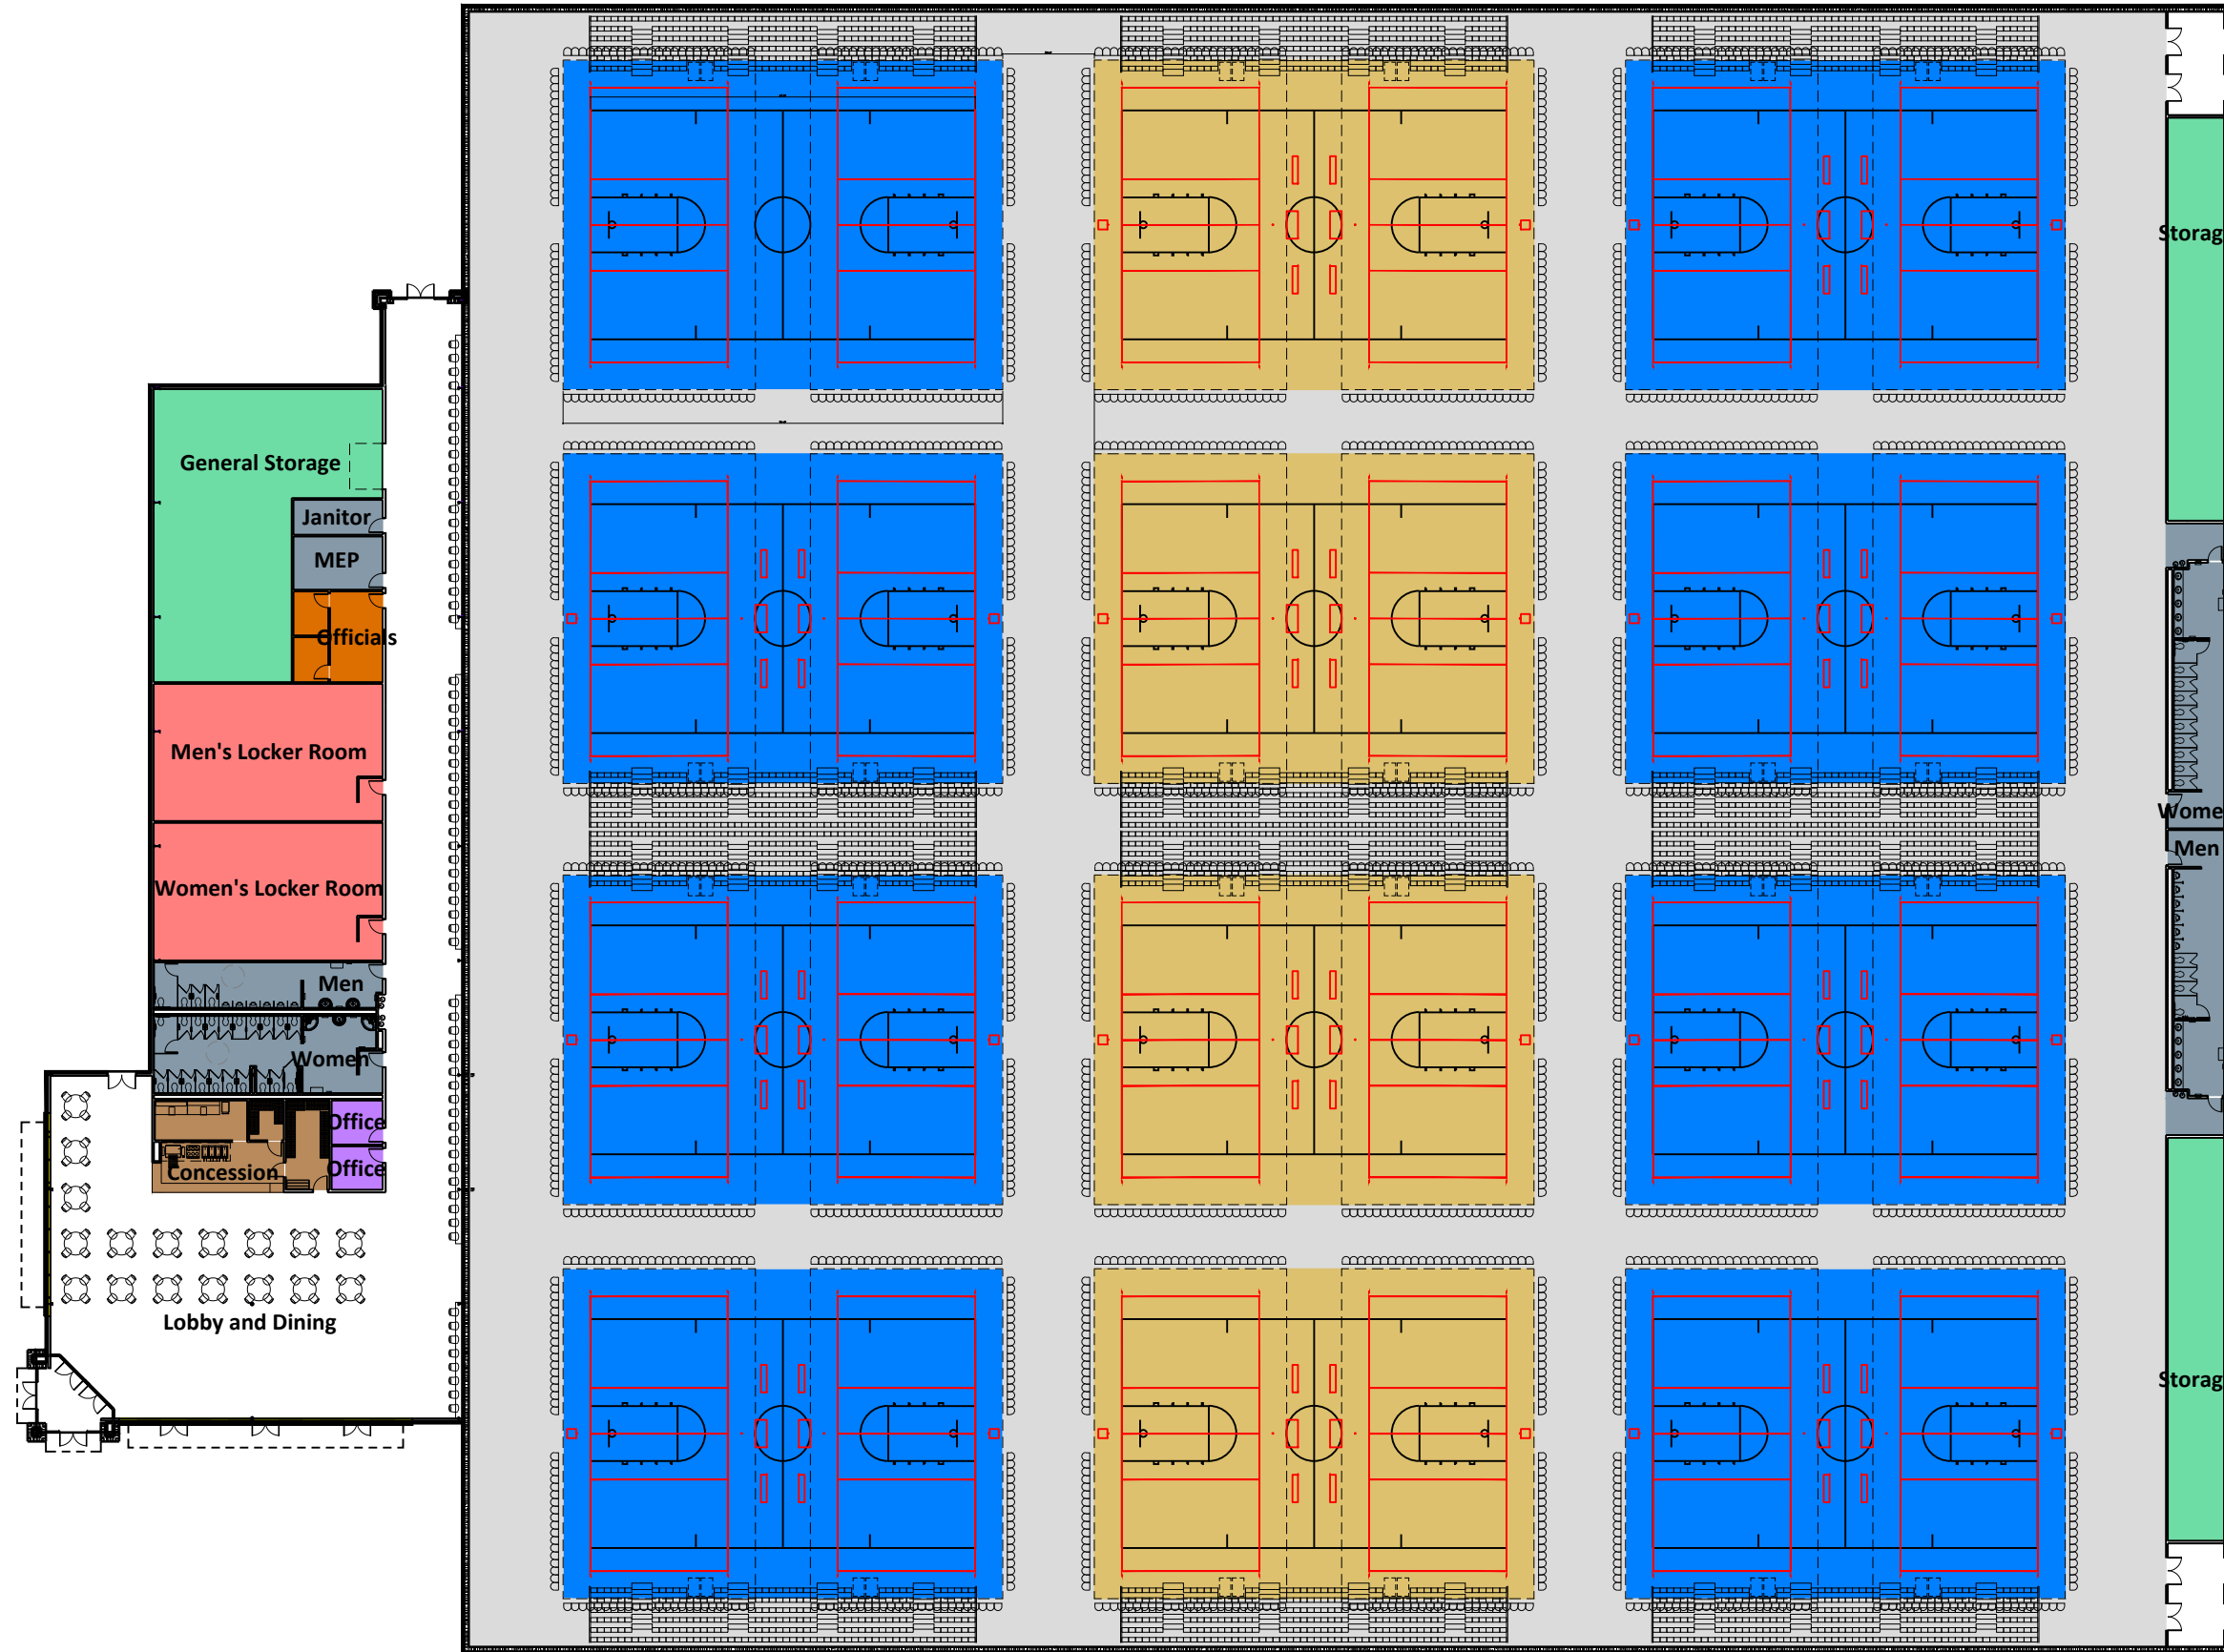

Preliminary Floor Plan - Sports Complex

SCALE : 1" = 40'-0"



INCOMPLETE DOCUMENTS STATEMENT

Thomas L. Lavin
Texas Architect Registration No. 6559
Date: 5-31-19

This document is incomplete and cannot be used for regulatory approval, permitting, or construction.

