


DISCLAIMER: The use of this standard is governed by the "Texas Engineering Practices Act". No warranty of any kind is made by the City of Amarillo for any purpose whatsoever. The City of Amarillo assumes no responsibility for the conversion of this standard to other formats or for incorrect results or damages resulting from its use.

GENERAL NOTES

1. ADA ramps shall be required at each intersection. Location and details are to be determined by the Architect/Engineer and approved by Building Safety Department.
2. Traffic signals and Pedestrian signals shall remain at existing locations unless relocation and/or adjustment is approved by the Traffic Engineering Department.
3. Sidewalks shall be required at each intersection. Location and details to be determined by the Architect/Engineer and approved by Building Safety Department.
4. Landscape requirements, including tree placement, shall be determined by the Architect/Engineer and approved by the Planning and Zoning Department.
5. Illumination poles to remain at existing locations unless relocation and/or adjustment is approved by the Traffic Engineering Department.
6. Positive drainage must be maintained in the curb and gutter at all times. Storm sewer inlets may need to be relocated or new inlets/storm sewer pipe installed as determined by the Architect/Engineer and approved by the Engineering Department.
7. Driveway placement adjacent to curb bulb-outs shall be at locations determined by the Architect/Engineer and approved by the Building Safety Department or TxDOT, depending on location.
8. The owner is responsible for all costs associated with installing curb bulb-outs. This responsibility shall include all materials and labor necessary for maintaining positive drainage, providing full ADA access and maintaining pedestrian and vehicle safety both during and after construction.

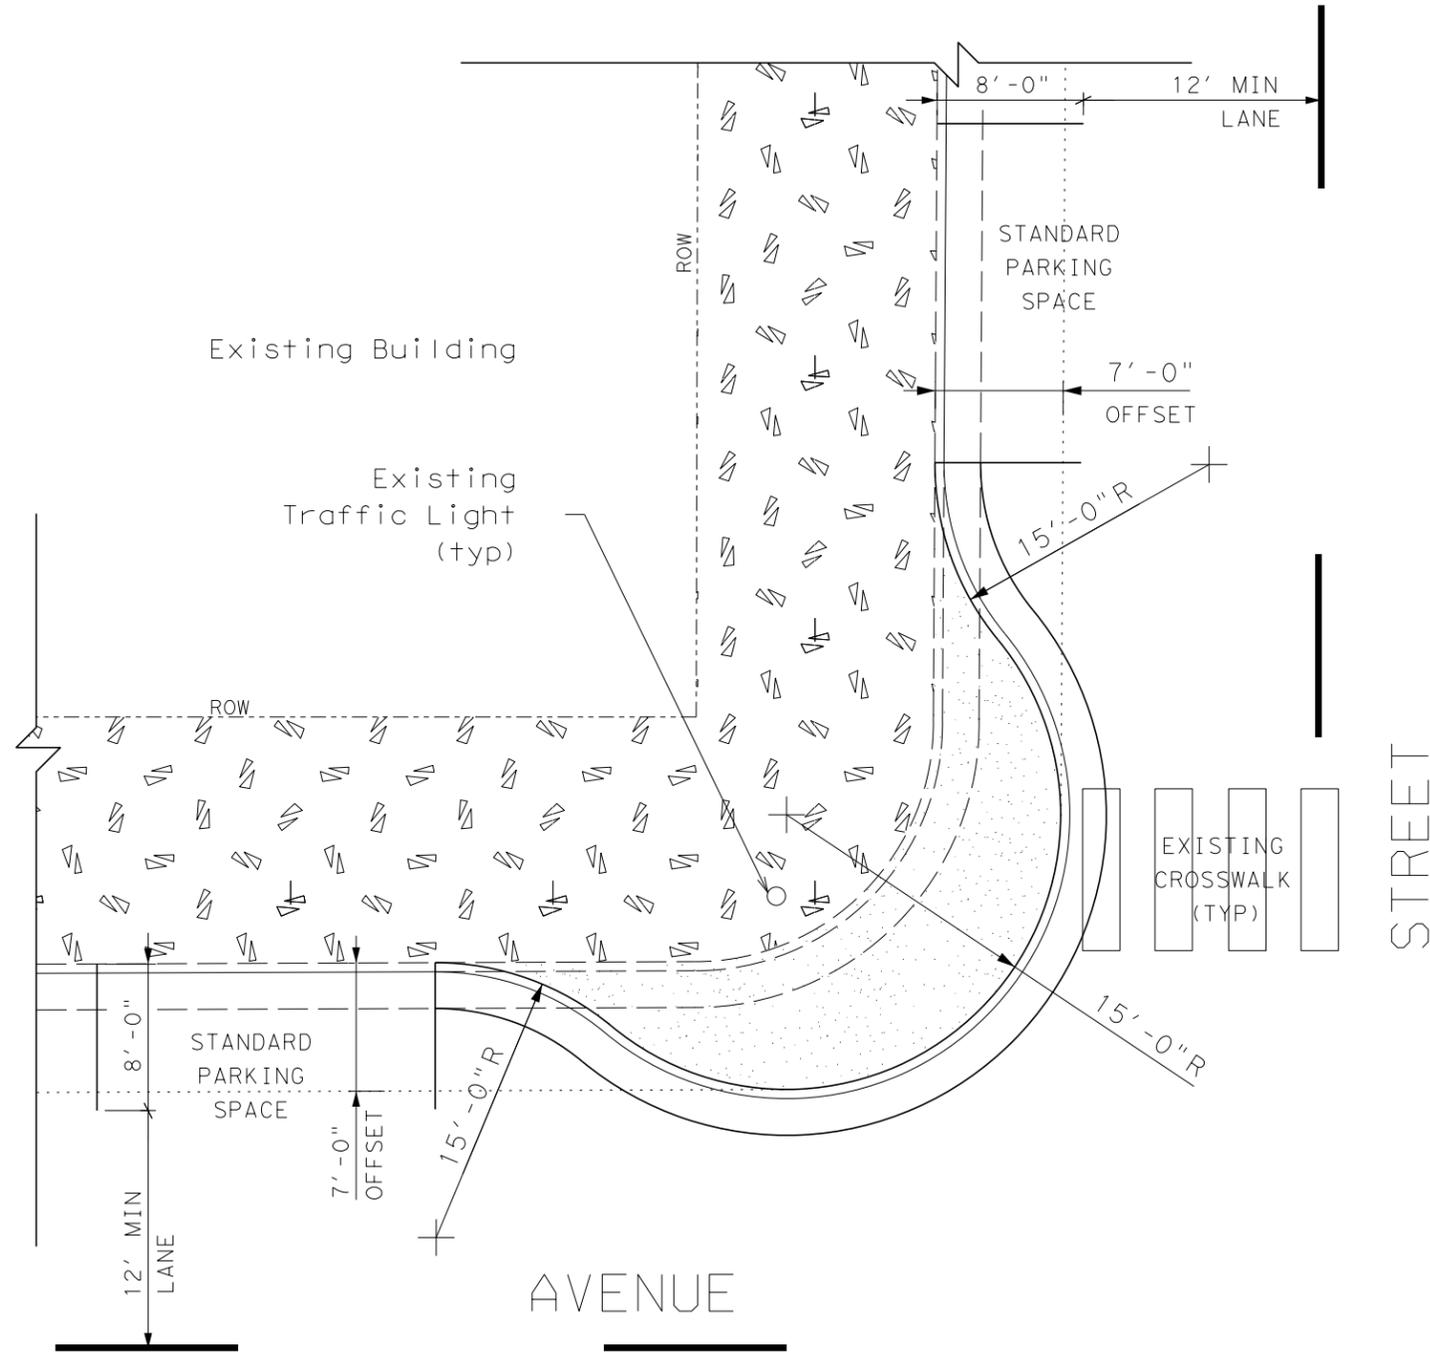

TYPICAL FOR STREETS WITH LANES GREATER THAN OR EQUAL TO 12' PLUS 8' PARKING LANE

7' OFFSET WITH LANES GREATER THAN OR EQUAL TO 12'



BULB-OUT STANDARD DETAIL

DRAWN BY: RLH	
DESIGNED BY: RLH	
HORIZ. SCALE 1" = 10'	DATE 3/09/10
JOB NO.	SHEET 1