



DEVELOPMENT SERVICES
808 S. BUCHANAN ST
AMARILLO TX 79101
(806) 378-5263

3/30/2016

Timothy S. Moore
3440 Bell St, 320 PMB 117
Amarillo, TX 79109

RE: Letter of Action: Approval- Edgefield Addition Unit No. 1 Rezoning

Mr. Moore,

The City of Amarillo has approved the Rezoning of Edgefield Addition Unit No. 1, Project Number: ZB1504461 on 2/9/2016. The ordinance affecting this change is No. 7581 . Enclosed you will find a copy of the ordinance and vicinity sketch.

As the Project Manager, please direct all questions to me, to avoid confusion or receipt of erroneous information. My contact information is laura.bergey@amarillo.gov or 806-378-6291.

Sincerely,

A handwritten signature in cursive script that reads 'Laura Bergey'.

Laura Bergey
Current Planner I

COUNCIL 1/27/16

ORDINANCE NO. 7581

COPY

AN ORDINANCE OF THE CITY OF AMARILLO, TEXAS: PROVIDING FOR SPECIFIED CHANGES IN THE OFFICIAL ZONING MAP OF THE CITY OF AMARILLO, TEXAS; PROVIDING FOR CHANGE OF USE DISTRICT CLASSIFICATION OF SPECIFIED PROPERTY IN THE VICINITY OF SOUTHEAST 34th AVENUE AND SOUTH POLK STREET, RANDALL COUNTY, TEXAS; PROVIDING A SAVINGS CLAUSE; PROVIDING A REPEALER CLAUSE; AND PROVIDING AN EFFECTIVE DATE.

WHEREAS, the City Council has held public hearings on proposed zoning changes on the property hereinafter described and has filed its final recommendation and report on such proposed zoning changes with the City Council; and,

WHEREAS, the City Council has considered the final recommendation and report of the Planning and Zoning Commission and has held public hearings on such proposed zoning changes, all as required by law; now, therefore,

BE IT ORDAINED BY THE CITY COUNCIL OF THE CITY OF AMARILLO:

SECTION 1. The zoning map of the City of Amarillo adopted by Section 4-10 of the Amarillo Municipal Code and on file in the office of the Planning Director is hereby amended to reflect the following zoning use changes:


Rezoning of Lots 11 and 12, Edgefield Addition, in Section 171, Block 3, AB&M Survey, Randall County, Texas, plus one half of all bounding streets, alleys, and public ways, to change from Residential District 3 to Office District 1.

SECTION 2. All ordinances and resolutions or parts thereof that conflict with this ordinance are hereby repealed, to the extent of such conflict.

SECTION 3. In the event this ordinance or any part hereof is found to be invalid, such invalidity shall not affect the remaining portions of the ordinance, and such remaining portions shall continue to be in full force and effect. The Director of Planning is authorized to make corrections and minor changes to the site plan or development documents to the extent that such does not materially alter the nature, scope, or intent of the approval granted by this ordinance.

SECTION 4. This ordinance shall become effective from and after its date of final passage.


INTRODUCED AND PASSED by the City Council of the City of Amarillo, Texas, on First Reading on this the 2 day of February, 2016 and PASSED on Second and Final Reading on this the 9 day of February, 2016.

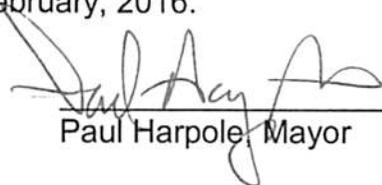
Paul Harpole, Mayor

ATTEST:


Frances Hibbs, City Secretary

REZONING FROM R-3 TO O

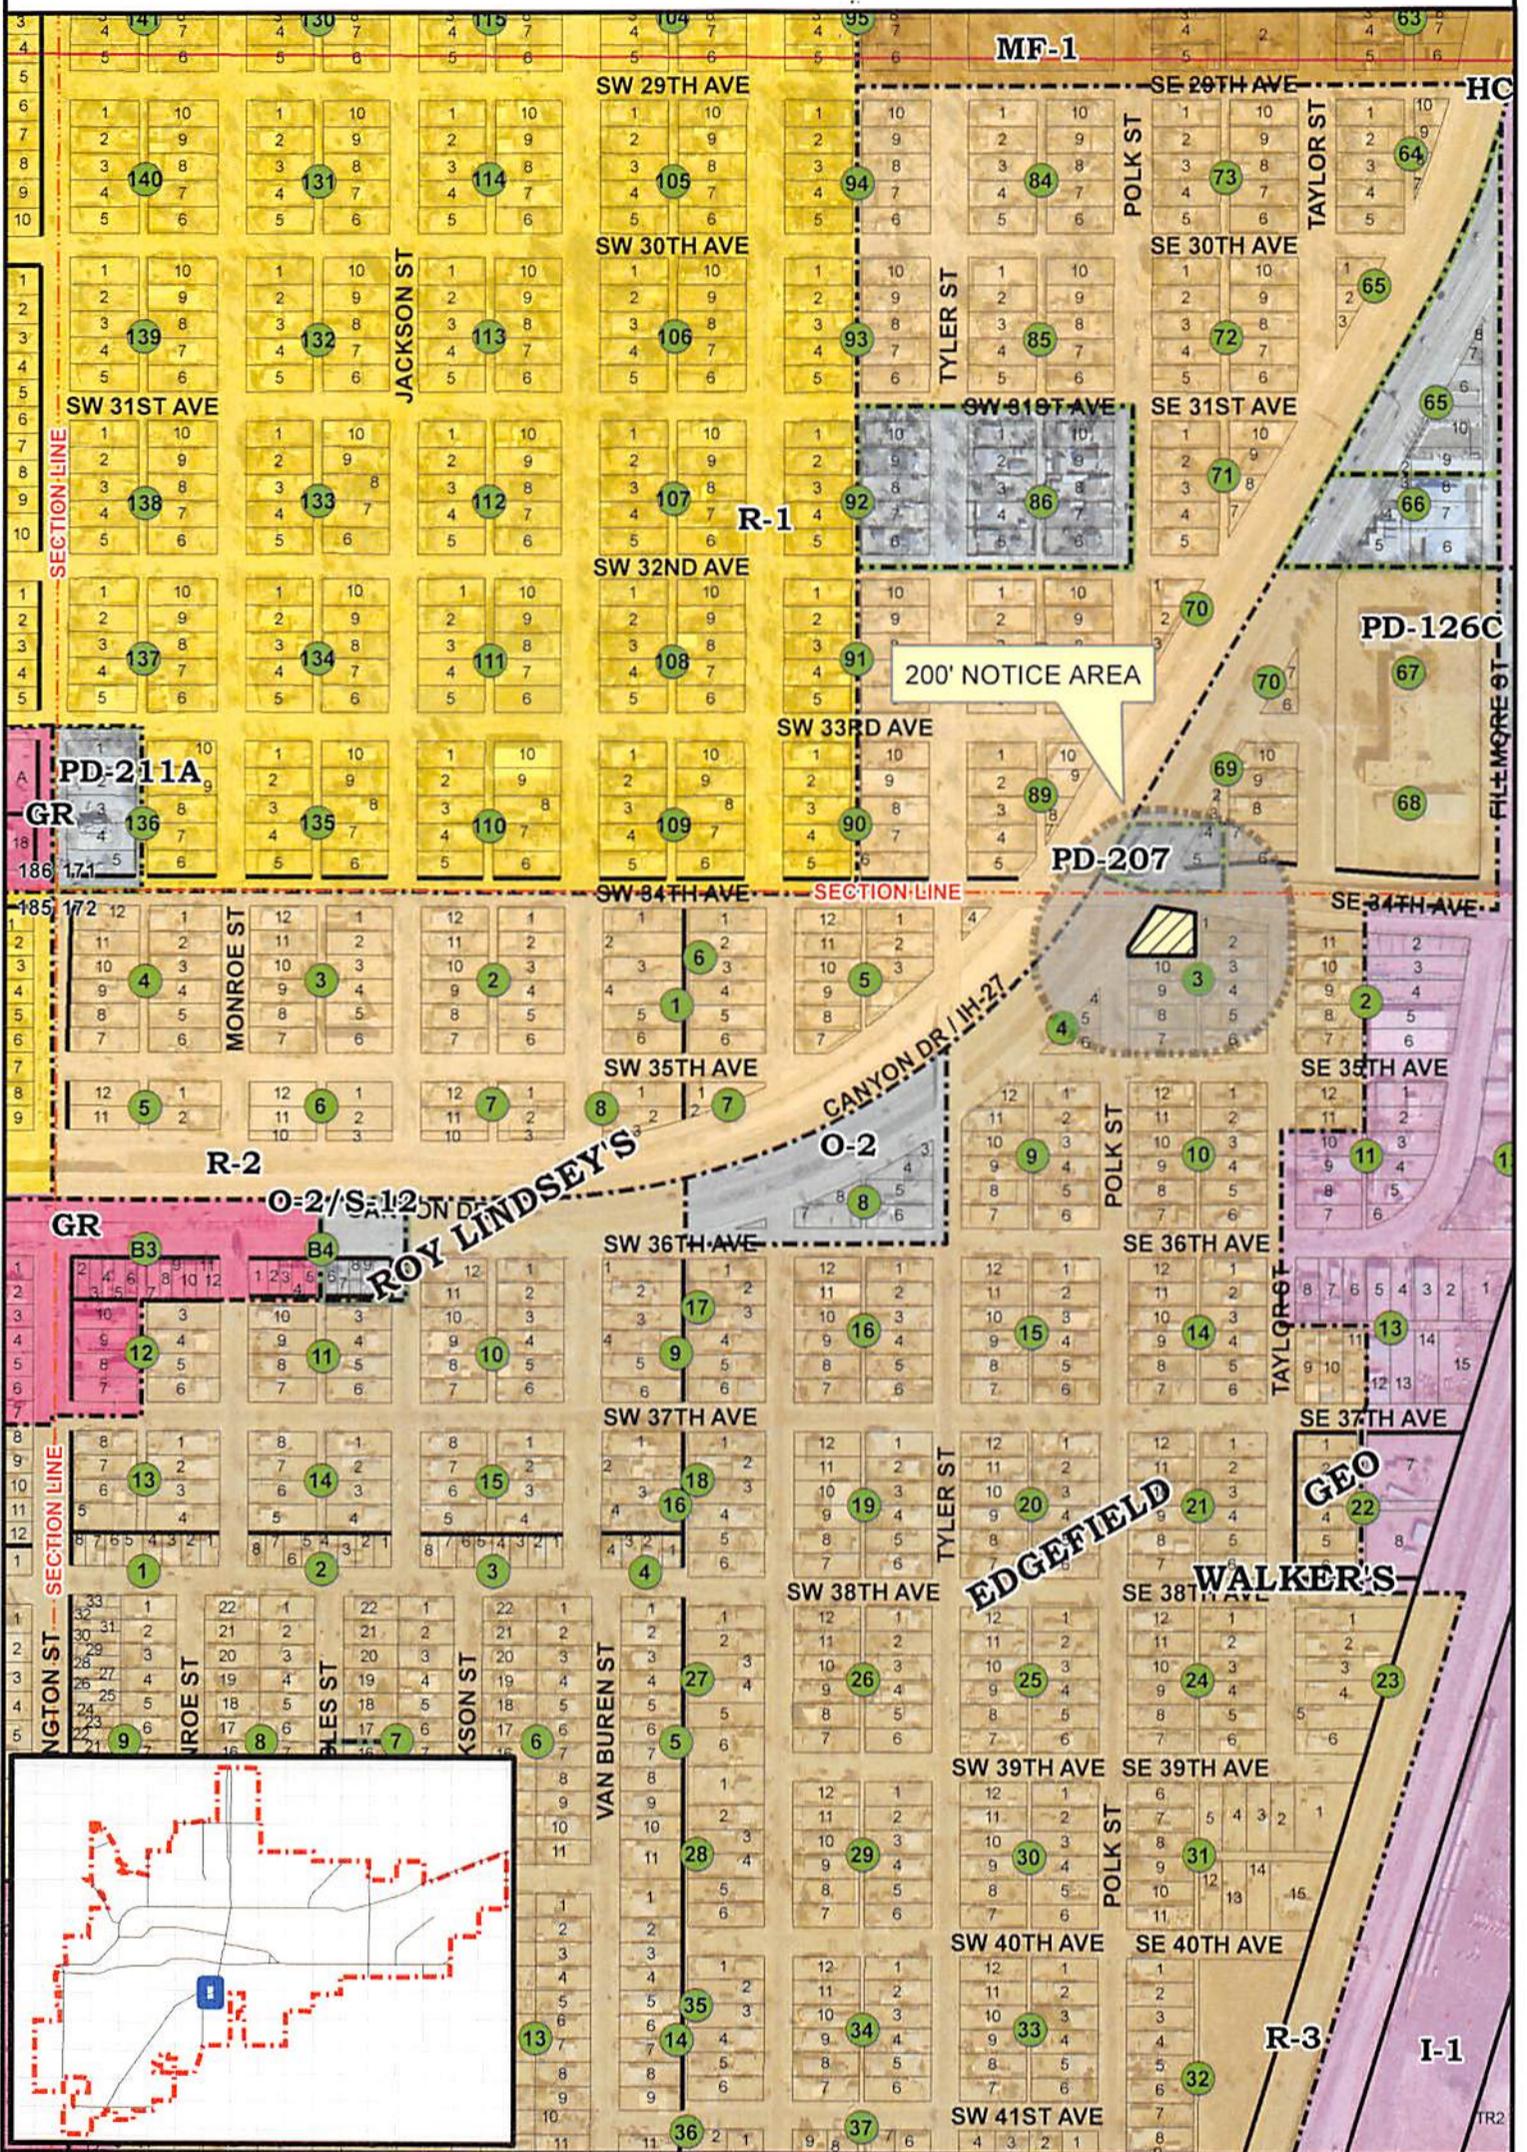

**CITY OF AMARILLO
PLANNING DEPARTMENT**

Scale: 1" = 400'
Date: 1-15-16
Case No: Z-16-04



Z-16-04 Rezoning of Lots 11 and 12, Edgefield Addition, in Section 171, Block 3, AB&M Survey, Randall County, Texas, plus one-half of all bounding streets, alleys and public ways, to change from Residential District 3 to Office District 1.

Applicant: Timothy Moore

Surveyor: SE 34th Ave & IH-27

AP: N-14