




DISCLAIMER: The use of this standard is governed by the "Texas Engineering Practice Act". No warranty of any kind is made by the City of Amarillo for any purpose whatsoever. The City of Amarillo assumes no responsibility for the conversion of this standard to other formats or for incorrect results or damages resulting from its use.

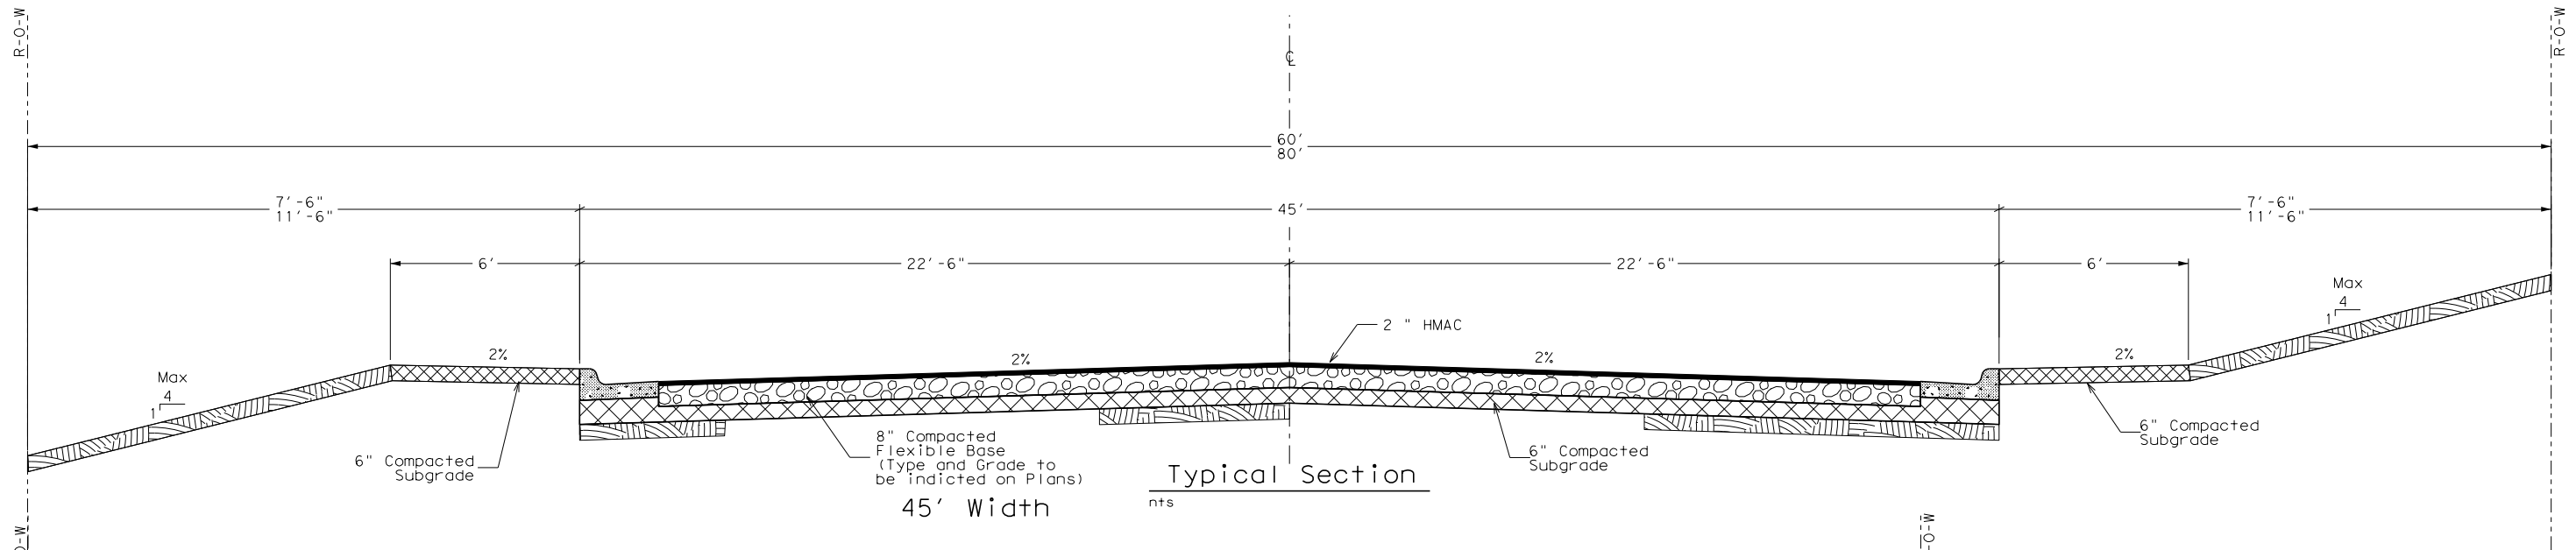

Typical Section
nts
45' Width

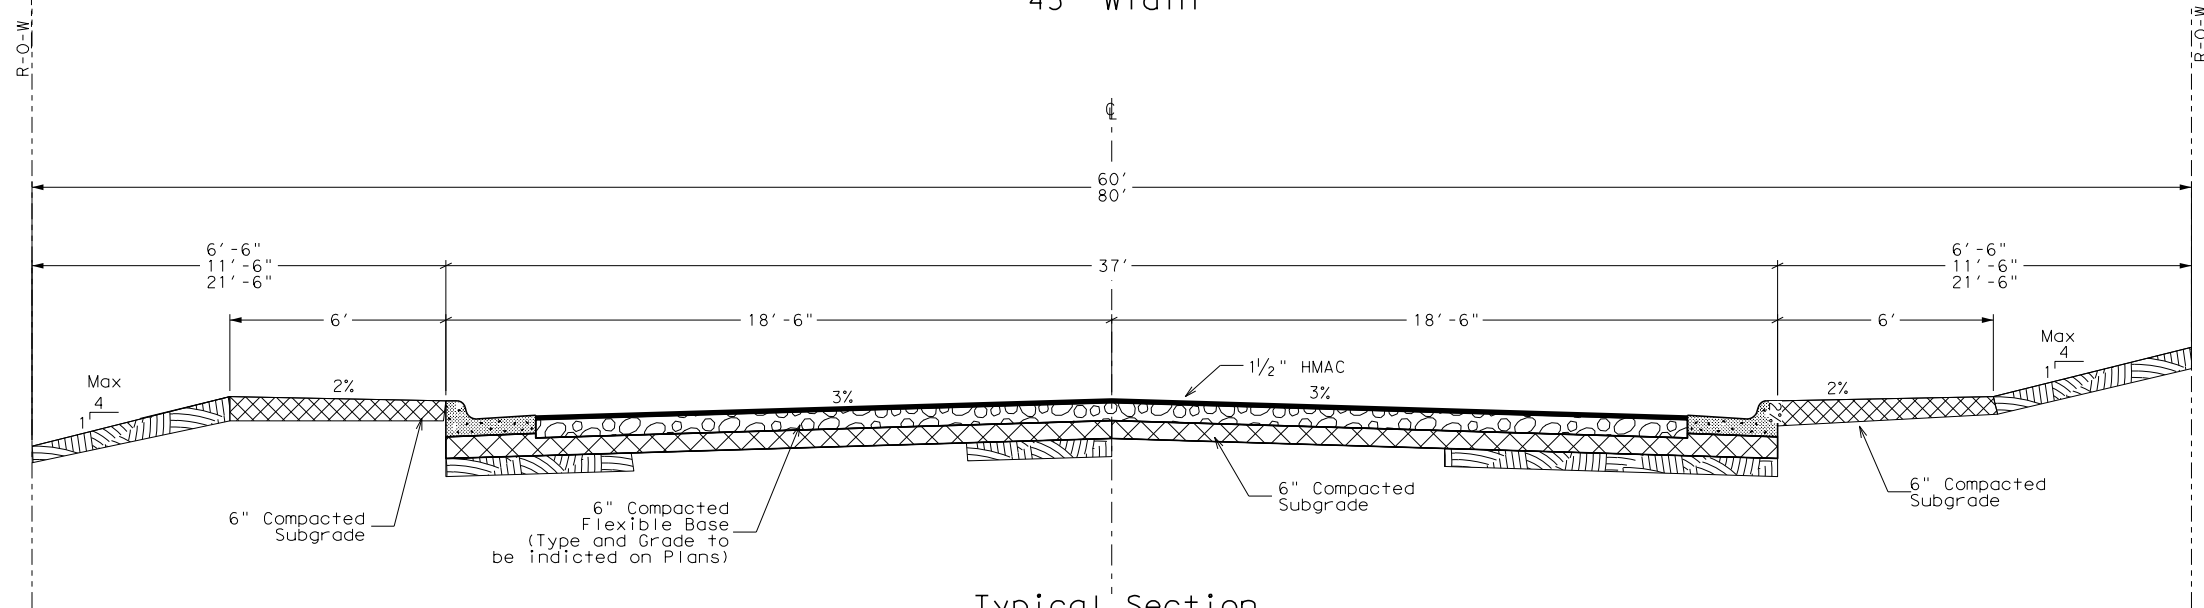

Typical Section
nts
37' Width

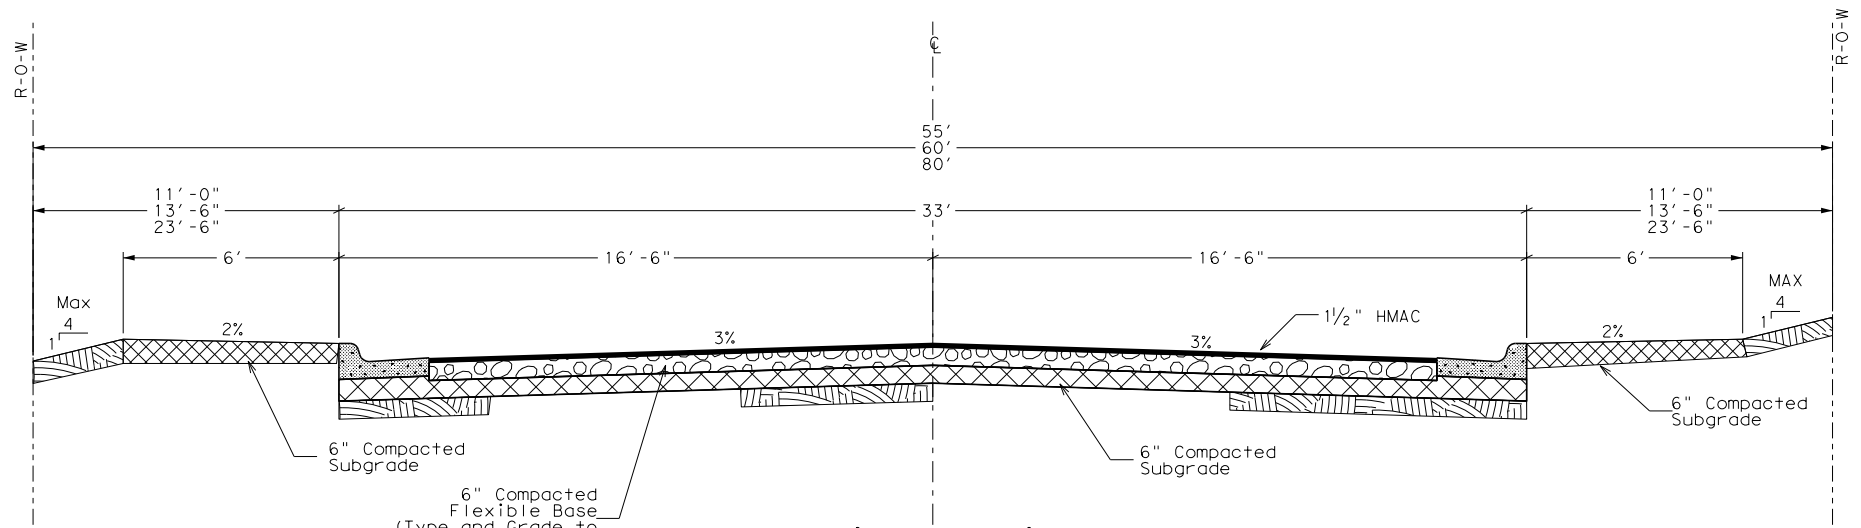

Typical Section
nts
33' Width

NOTES:

1. It shall be the responsibility of the City Engineer to evaluate and either approve or deny any design specifically not covered in the Standard Drawings.
2. An Engineered Pavement Design may be required. The purpose of this sheet is to provide a guideline; the above is a minimum acceptable design for a Residential/Commercial/Minor Collector paving section.

R-O-W from
55' to 80'
BOC from
33' to 45'



Standard
Paving Sections

DRAWN BY: rjh	
DESIGNED BY: rjh	
HORZ. SCALE NTS VERT. SCALE	DATE 3/28/2013 08/25/2010
JOB NO. COA TYP SEC	SHEET 1