


Typical Section

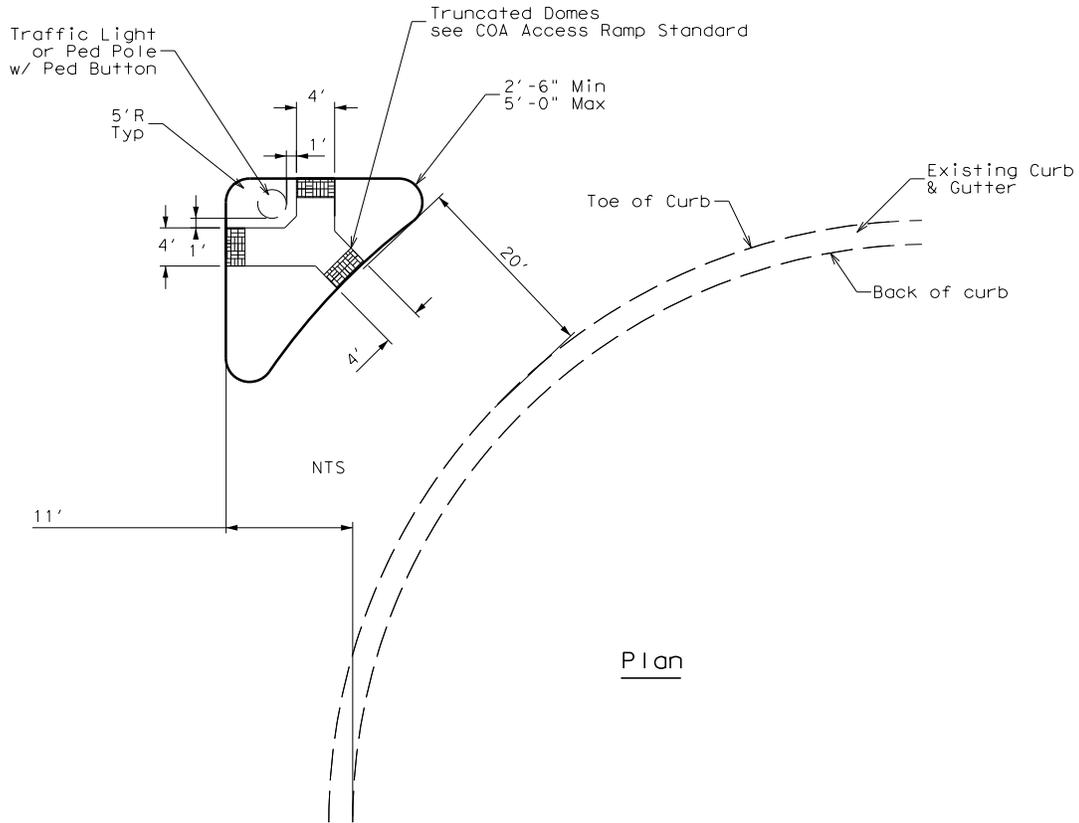

NOTES:

1. All flatwork shall use Class A (minimum 3,000 psi at 28 days) concrete unless otherwise detailed or specified. Concrete requirements for flatwork of any other class shall be labeled on the plans and called out in the specifications.
2. No reinforcement wire will be closer than three (3") inches to edge of concrete.
3. When the HMAC is two (2") inches or more, increase directional island thickness to a minimum of six (6") inches. Island shall extend a minimum of two and one-half (2½") inches above top of HMAC at outer edges.
4. Install ADA Ramps as required by DOJ and TAS. See COA Ramp Standards (latest version).
5. See construction plan sheets for length of island sides & radii information.

<p>CITY OF AMARILLO ENGINEERING DEPARTMENT</p>	DRAWN BY: r lh	DATE: 11/15/2010	DESCRIPTION <h2 style="text-align: center;">Concrete Directional "Kidney" Island</h2>
	DESIGNED BY:	JOB NO:	
	PATH:		
	SCALE: nts	SHEET 1	